
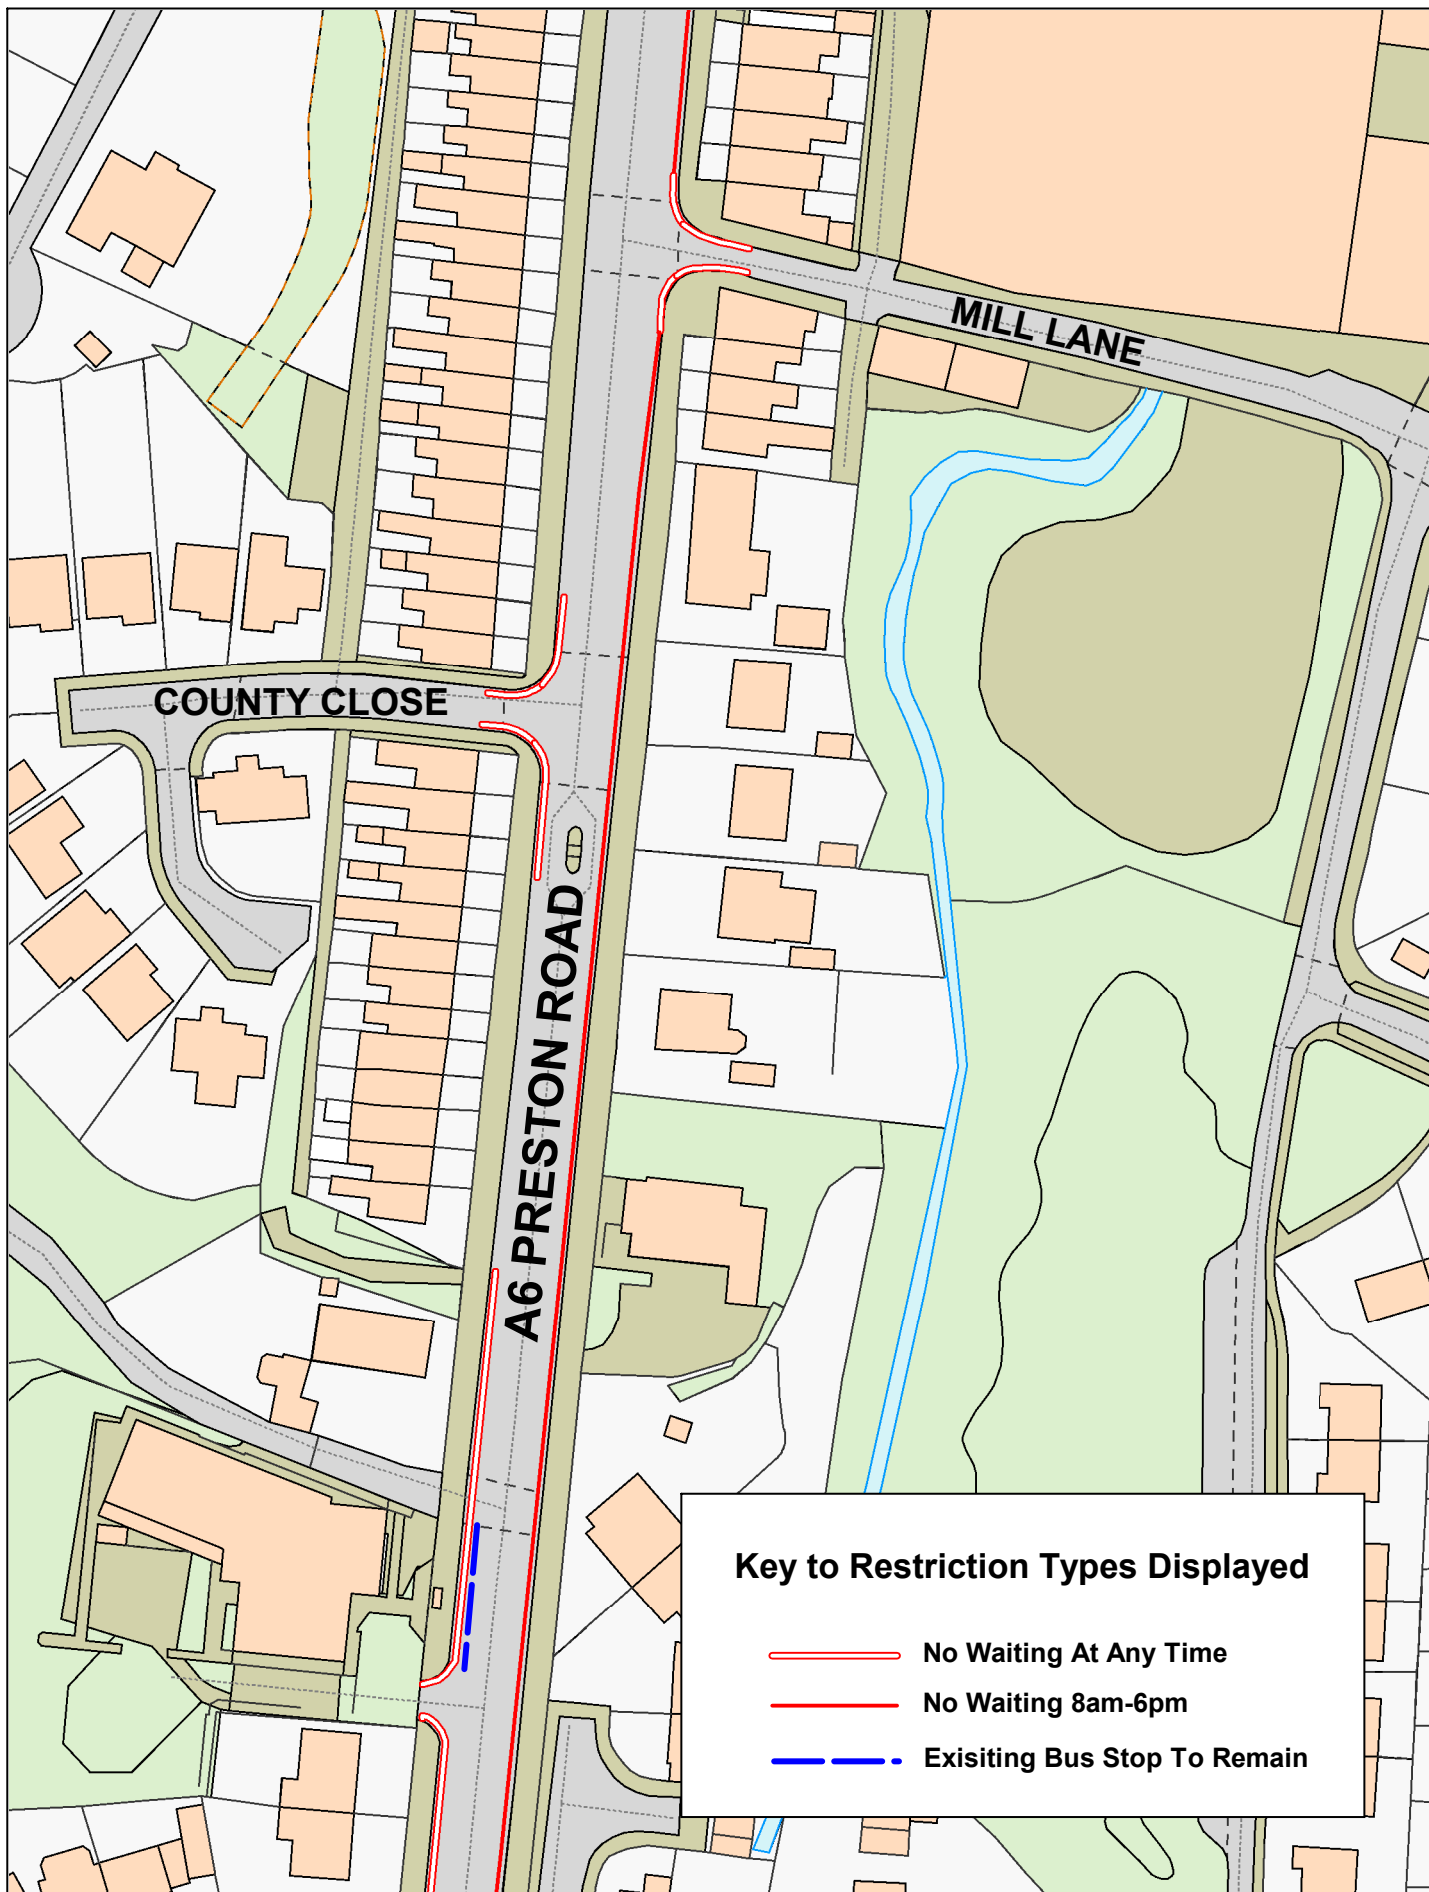







Lancashire County Council 	A6 Preston Road, Swansey Lane, Bankside, Back Lane and Back Lane Access A6, Whittle le Woods	© Crown copyright. All rights reserved Lancashire County Council Licence No. 100019820 2023 Phil Durnell Director of Highways and Transportation P.O. Box 100, County Hall, PRESTON PR1 0LD	SCALE	1 : 1000
			DATE	29/03/2023
			DRAWING No.	EXP/23-24(1)/HM-CH2
			DRAWN BY	CGL Scale with care as distortion may occur



<div><div>Lancashire</div><div>County Council</div><div></div></div>	<div><div>A6 Preston Road,</div><div>County Close and</div><div>Mill Lane</div><div>Whittle le Woods</div></div> <div></div>	© Crown copyright. All rights reserved Lancashire County Council Licence No. 100019820 2023	SCALE	1 : 1000
		<div><div>Phil Durnell</div><div>Director of Highways and Transportation</div><div>P.O. Box 100, County Hall, PRESTON PR1 0LD</div></div>	DATE	29/03/2023
			DRAWING No.	EXP/23-24(1)/HM-CH3
			DRAWN BY	CGL
				Scale with care as distortion may occur



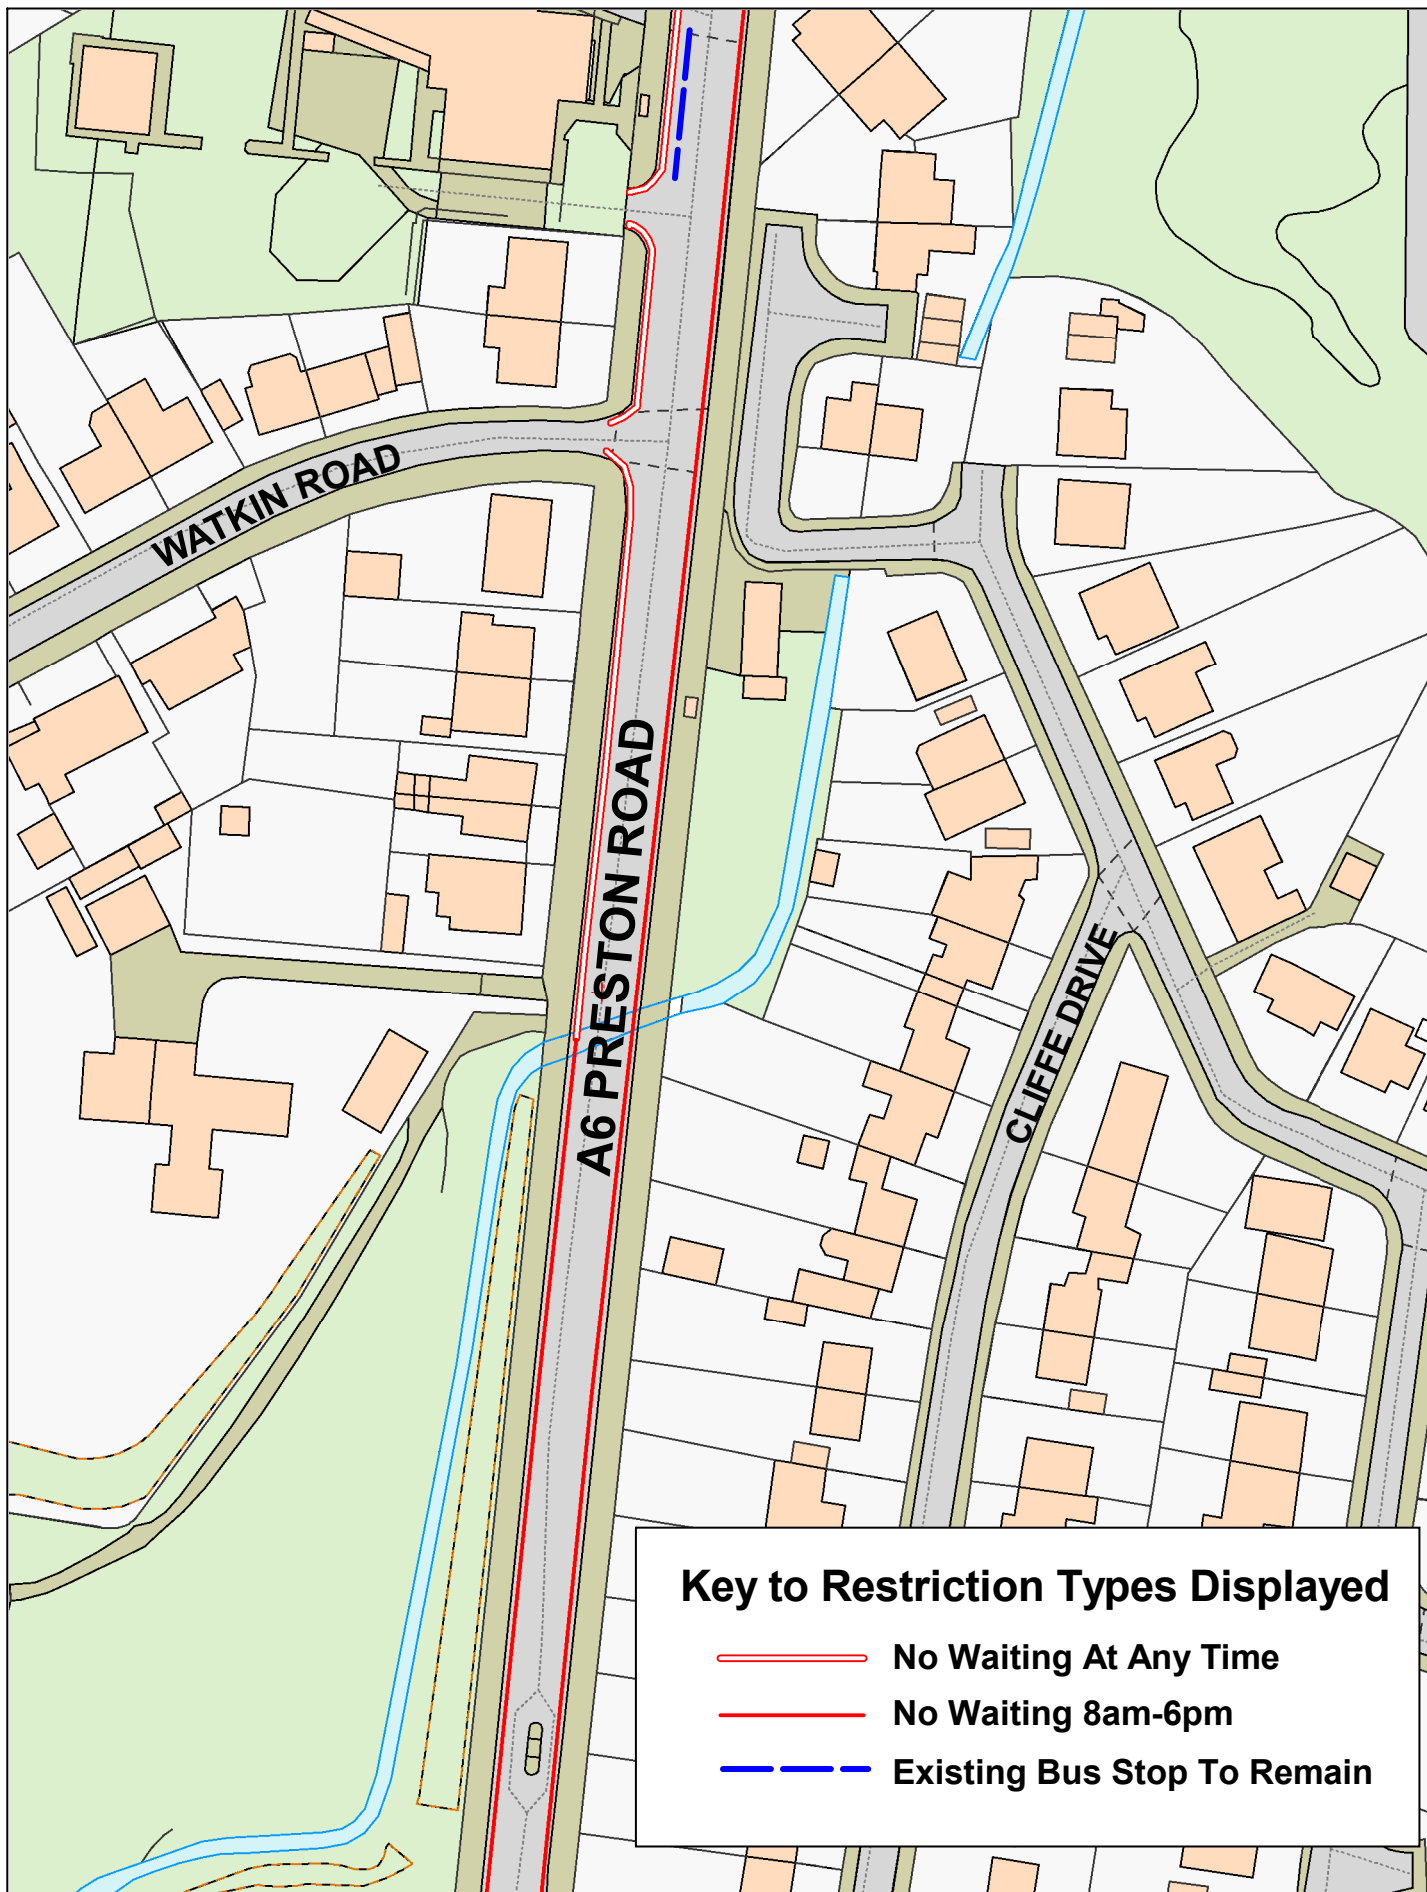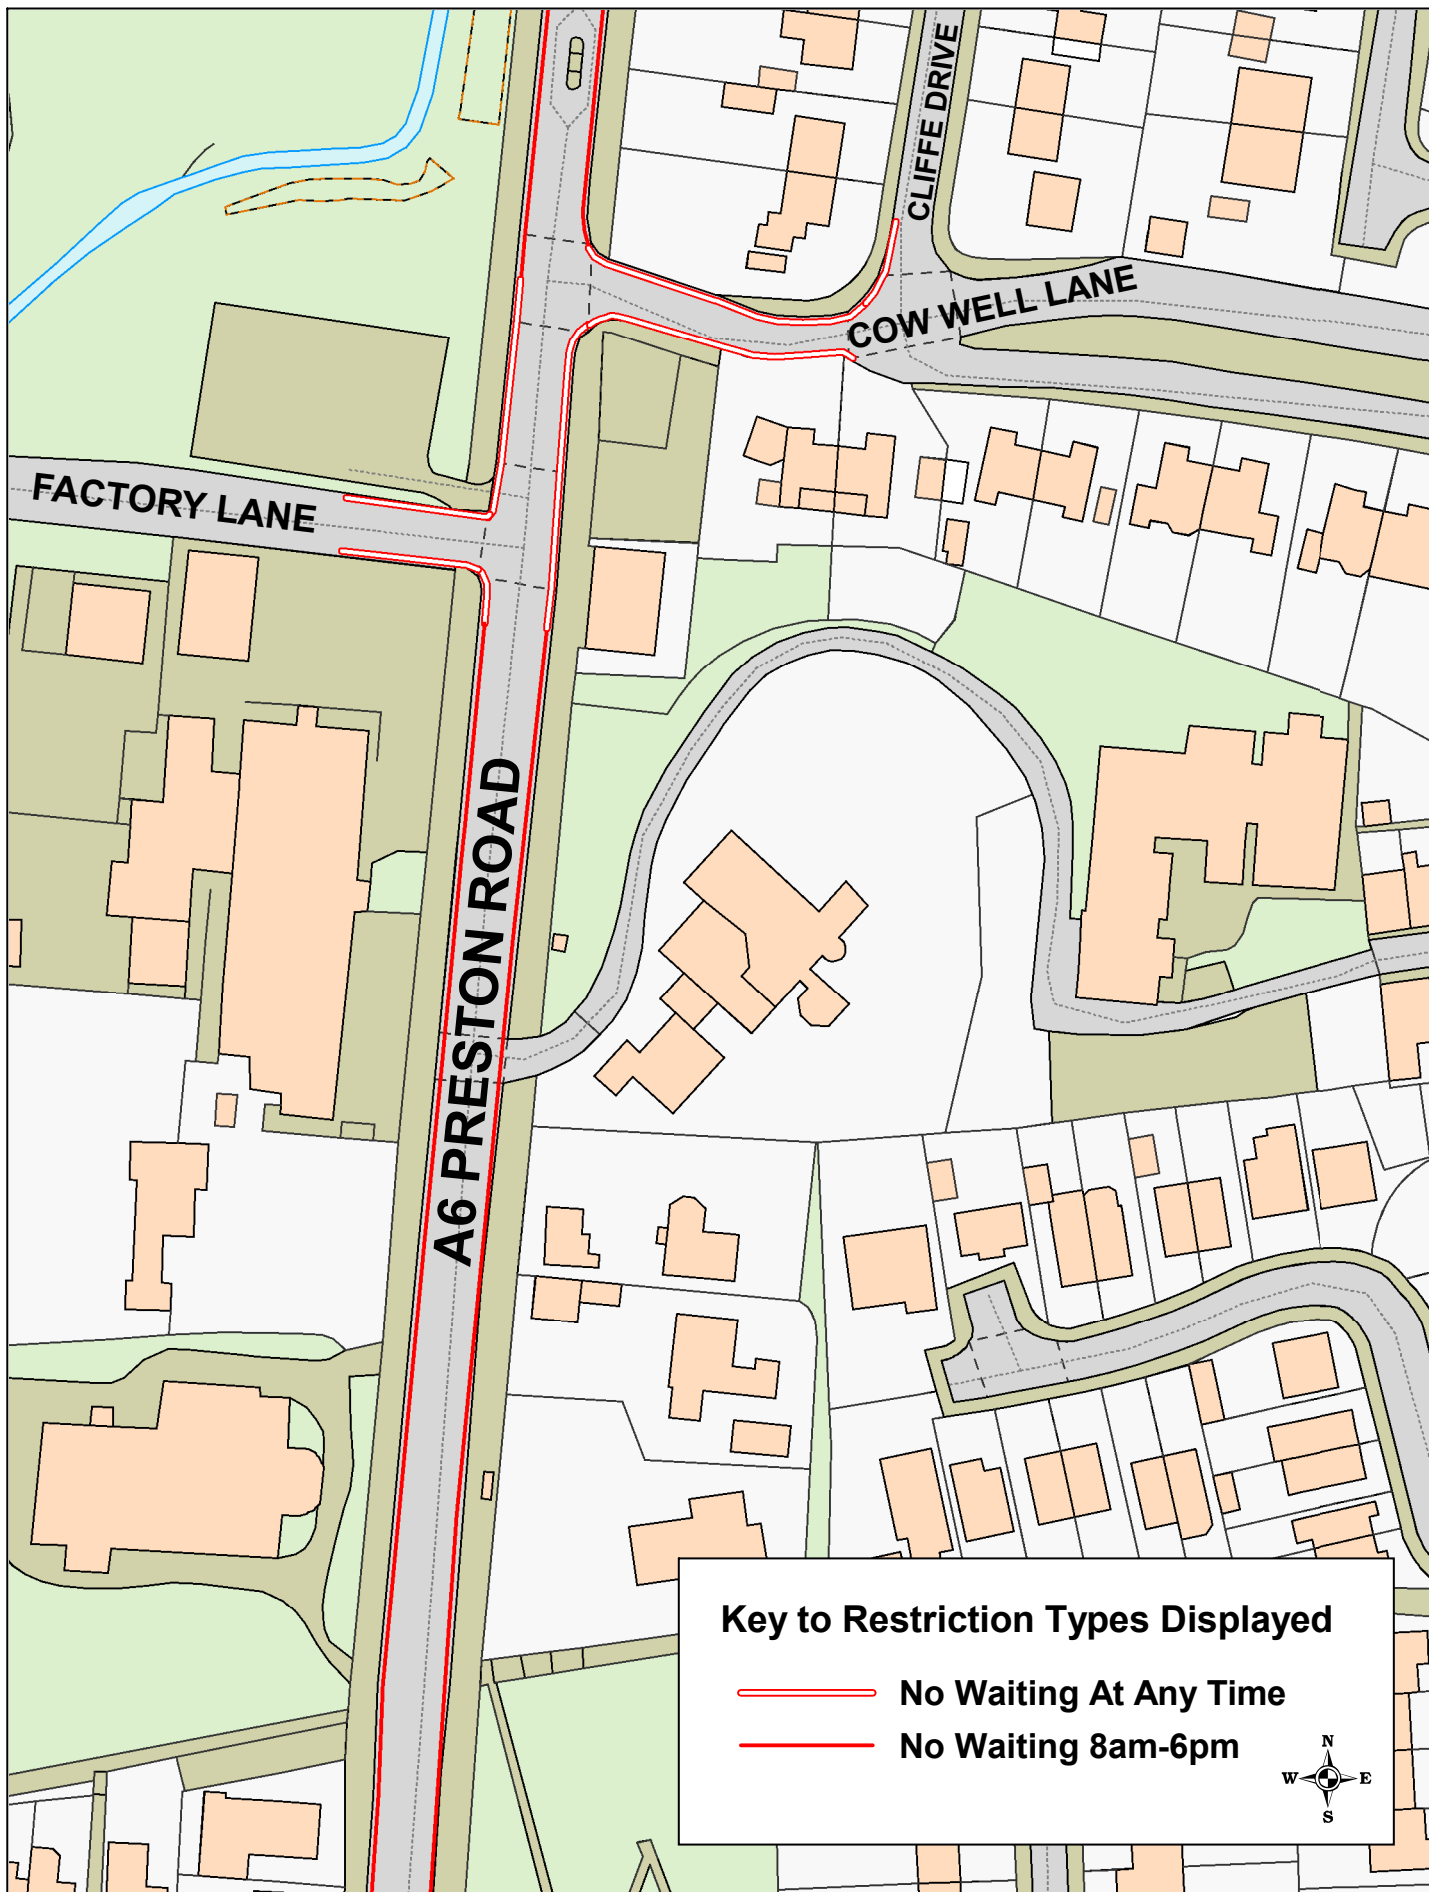

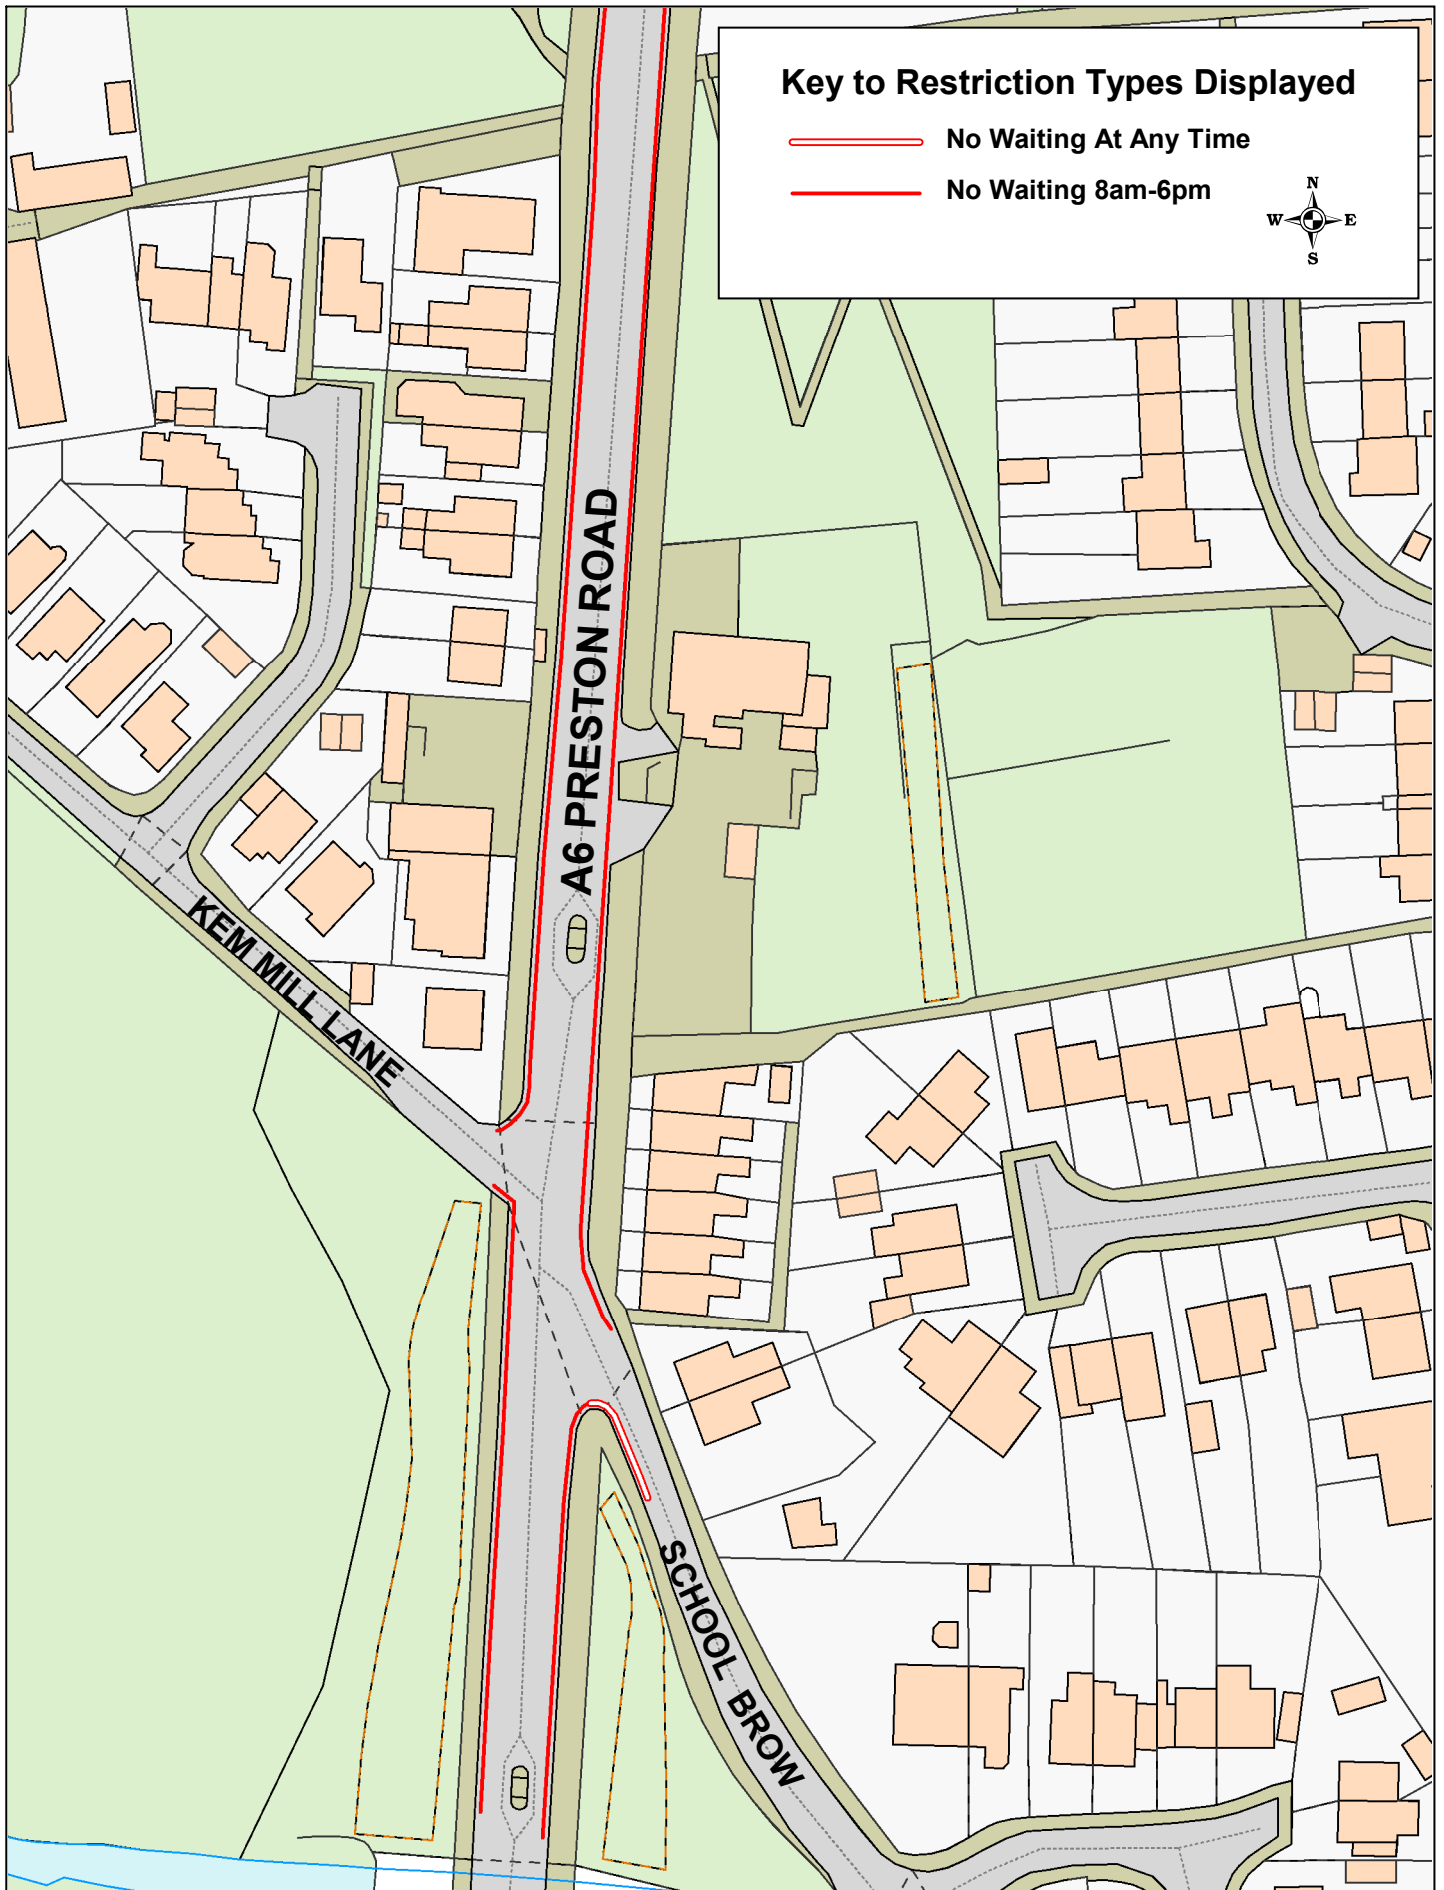

Lancashire County Council	A6 Preston Road and School Brow, Whittle le Woods	© Crown copyright. All rights reserved Lancashire County Council Licence No. 100019820 2023 Phil Durnell Director of Highways and Transportation P.O. Box 100, County Hall, PRESTON PR1 0LD	SCALE	1 : 1000
			DATE	29/03/2023
			DRAWING No.	EXP/23-24(1)/HM-CH6
			DRAWN BY	CGL
				Scale with care as distortion may occur